


Řez A-A'

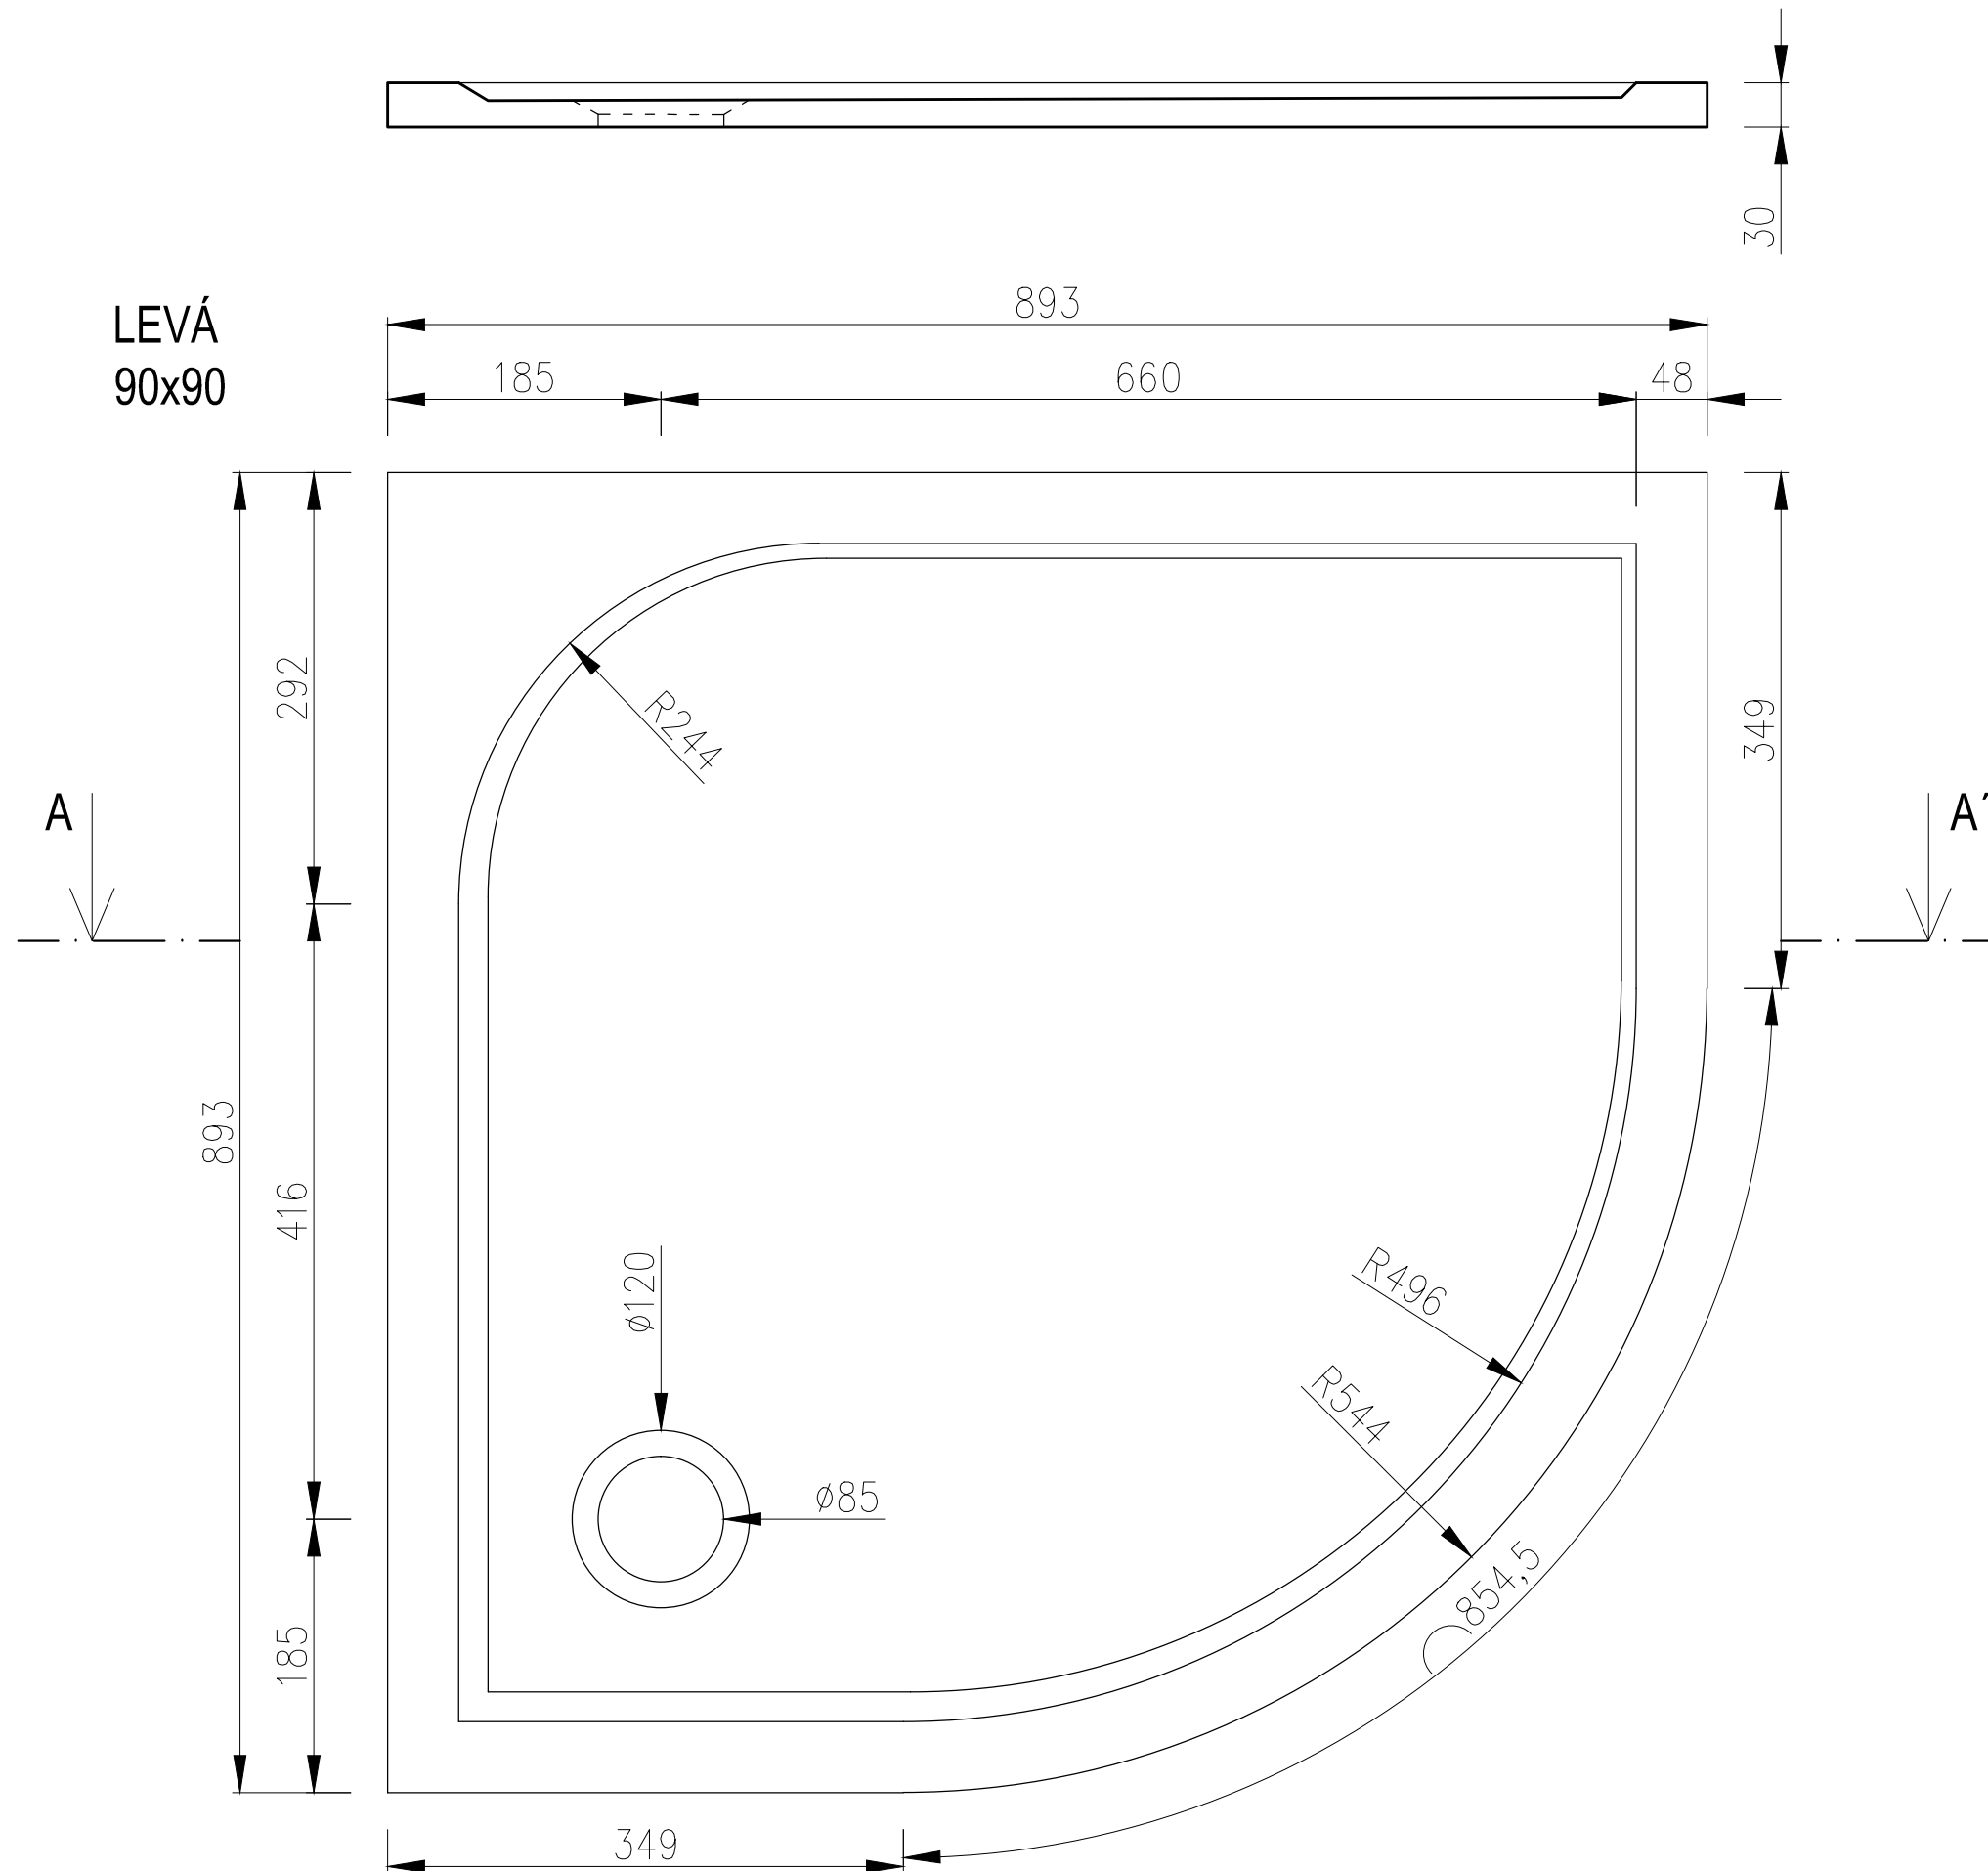

LEVÁ
90x90

A

A'